




FLYBRIDGE DECK

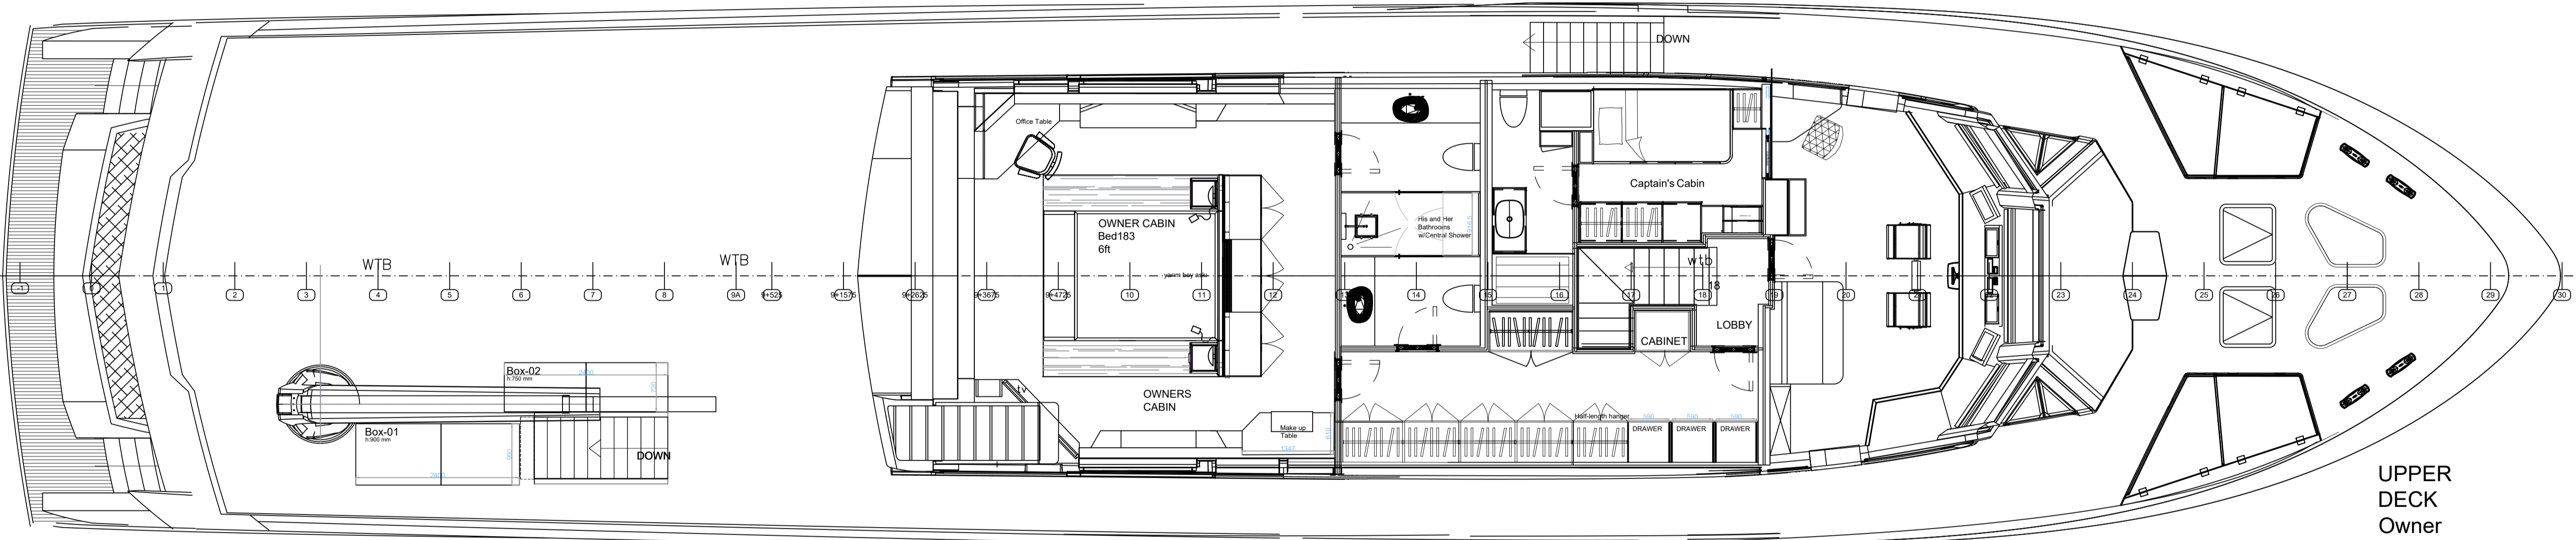

UPPER DECK
Owner

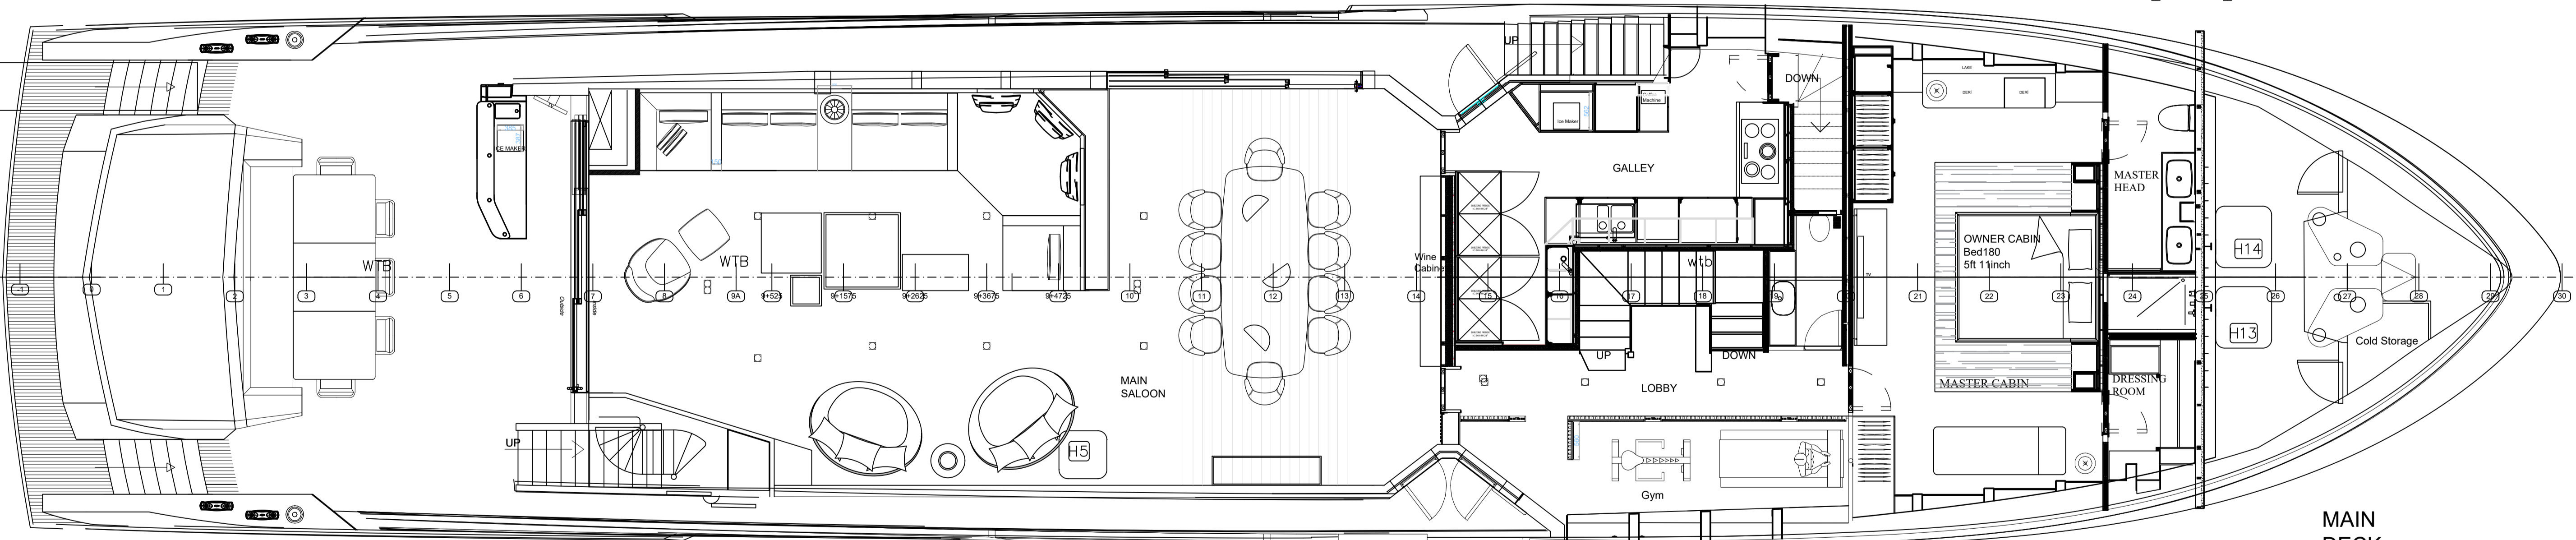

MAIN DECK

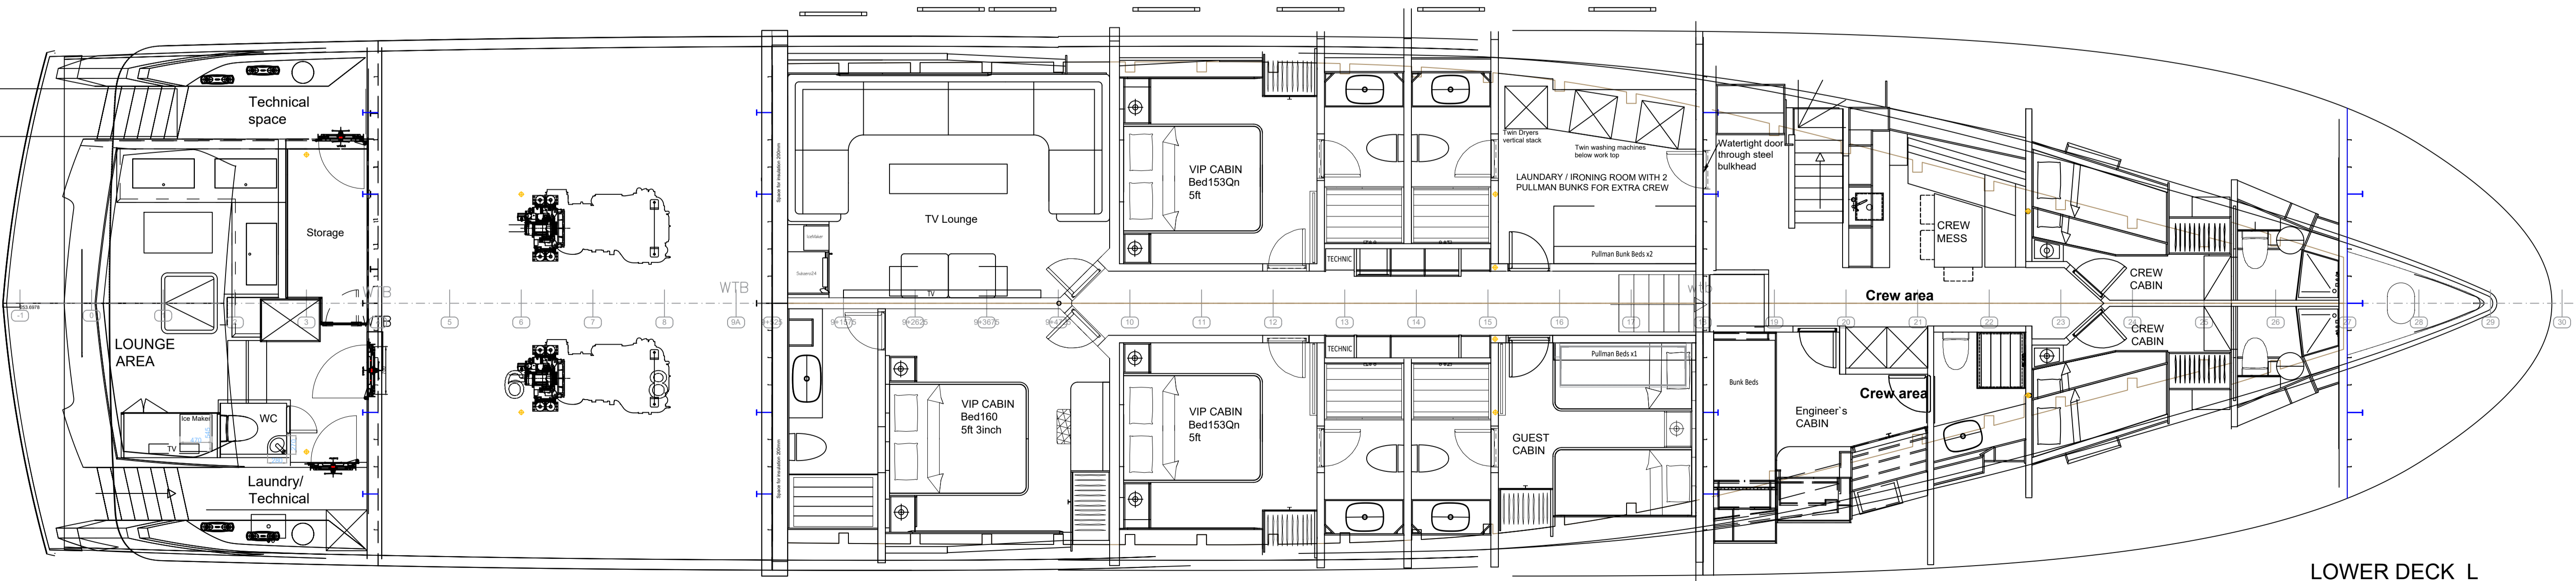

LOWER DECK L

NO	REV	DATE	BY	CHKD	DESCRIPTION
x					
PROJECT NAME			37XP		
PROJECT NO.			15.04.2021		
DRAWING NAME			USA Version		
DRAWING NO.			14		
SCALE			1/50@A0		
ISSUE			14		
PROJECT NO.			15.04.2021		
DRAWING NAME			USA Version		
DRAWING NO.			14		
SCALE			1/50@A0		
ISSUE			14		