




Jeffrey Fiorentino *Paolo Sironi*
This 21 day of April, 2019, Easter Sunday

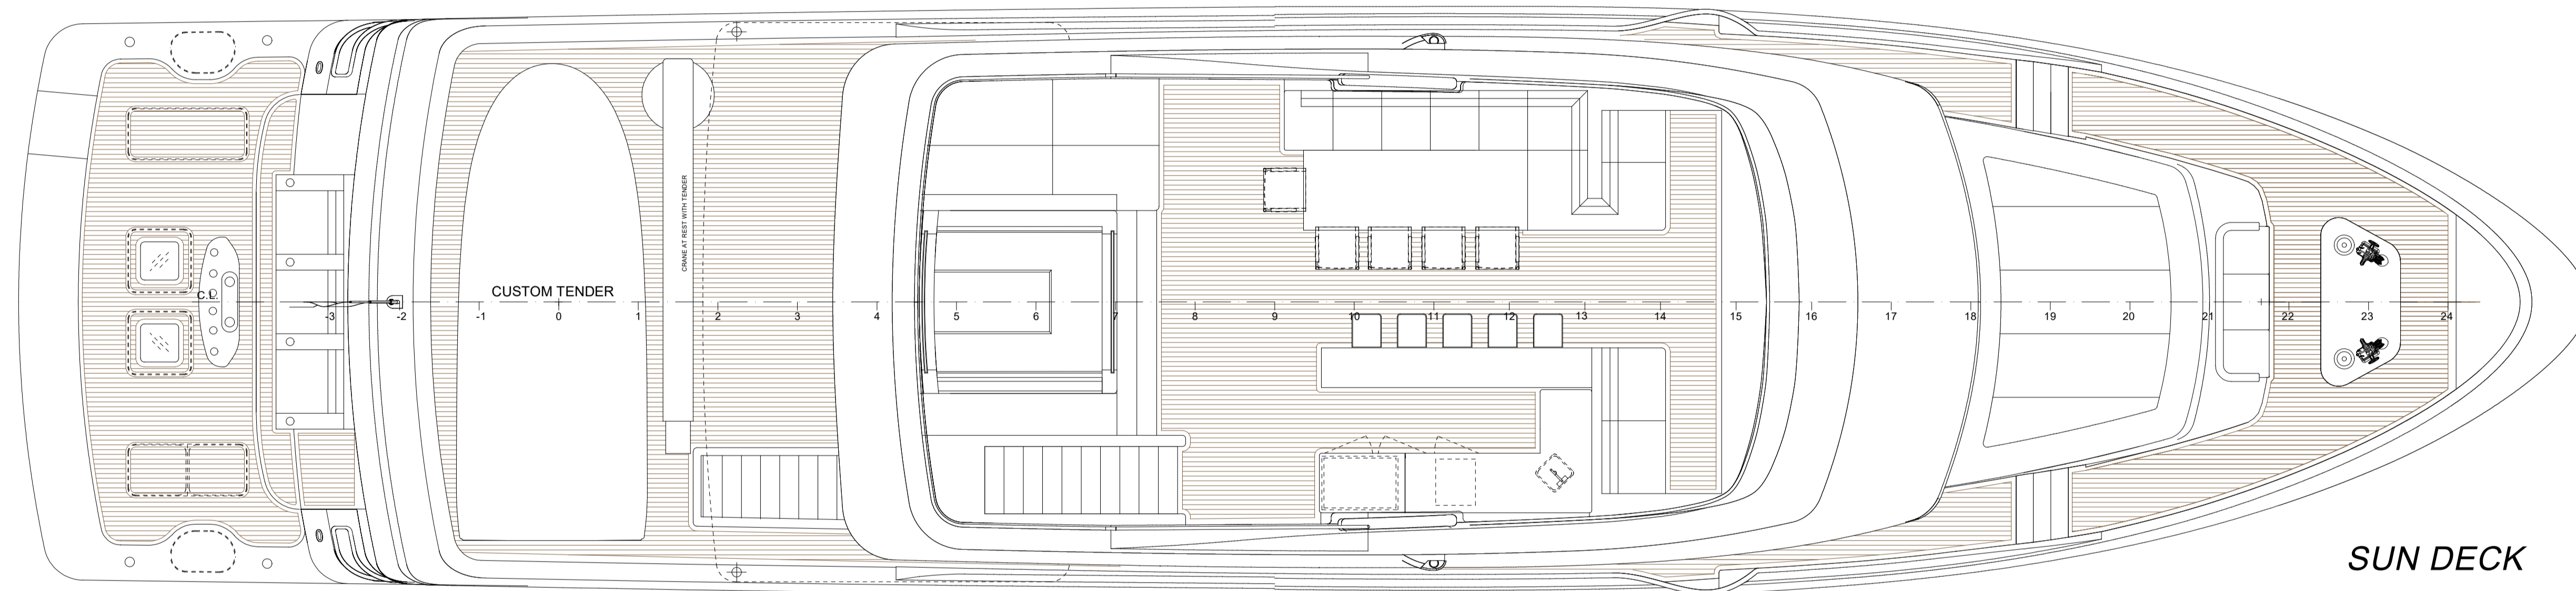


SUN DECK

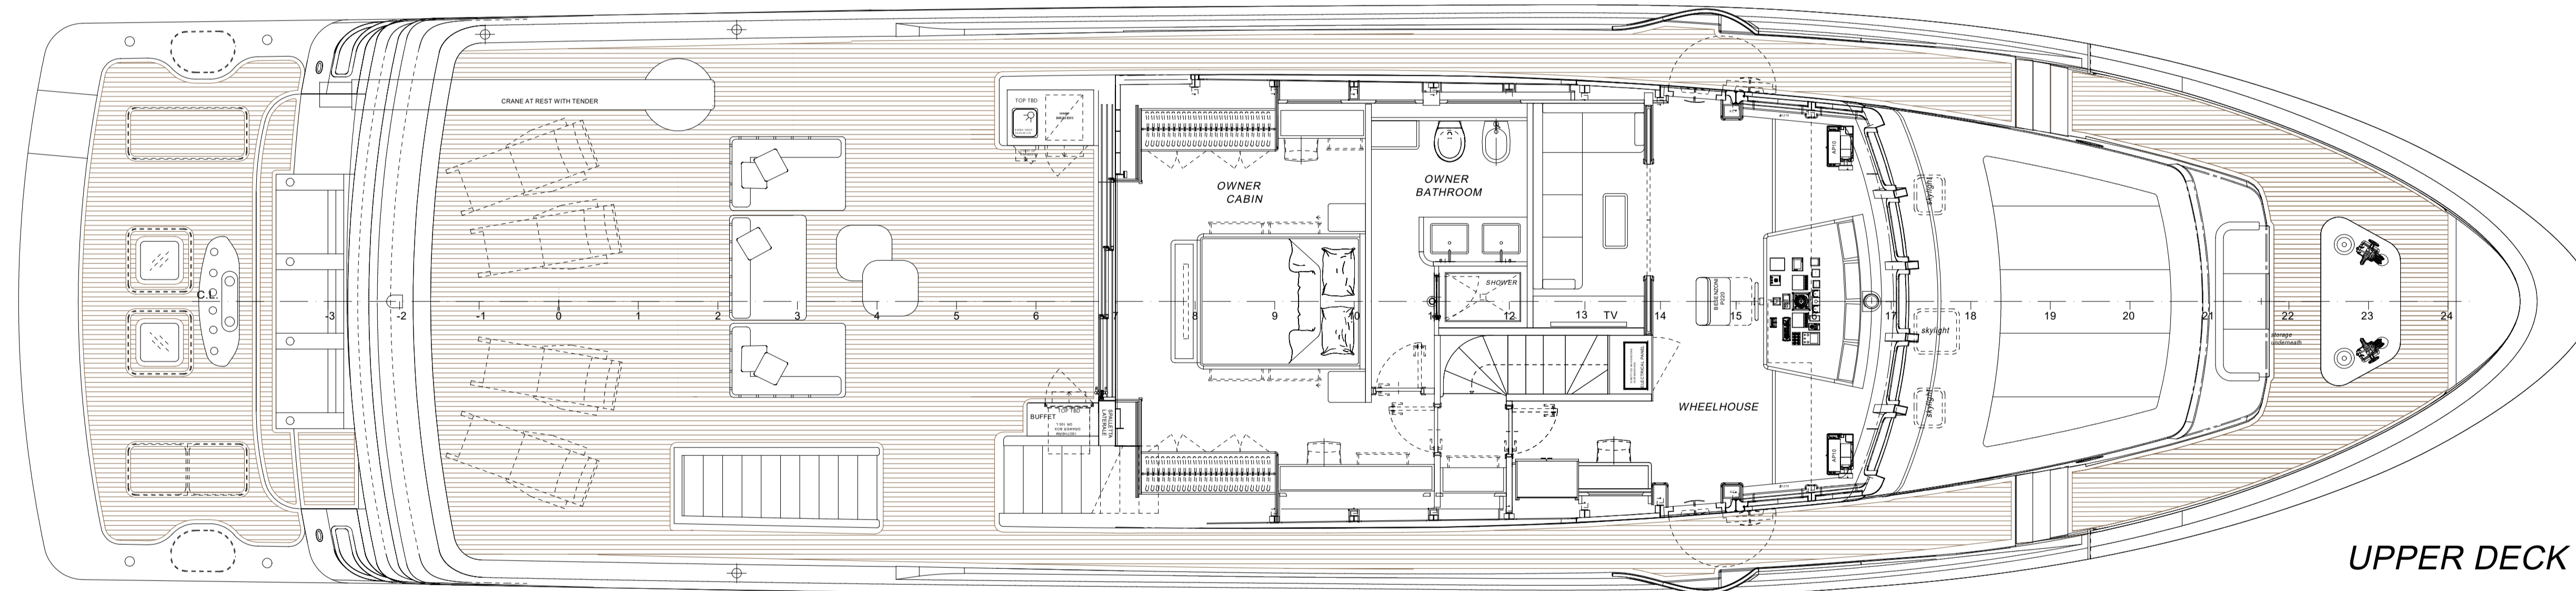

UPPER DECK

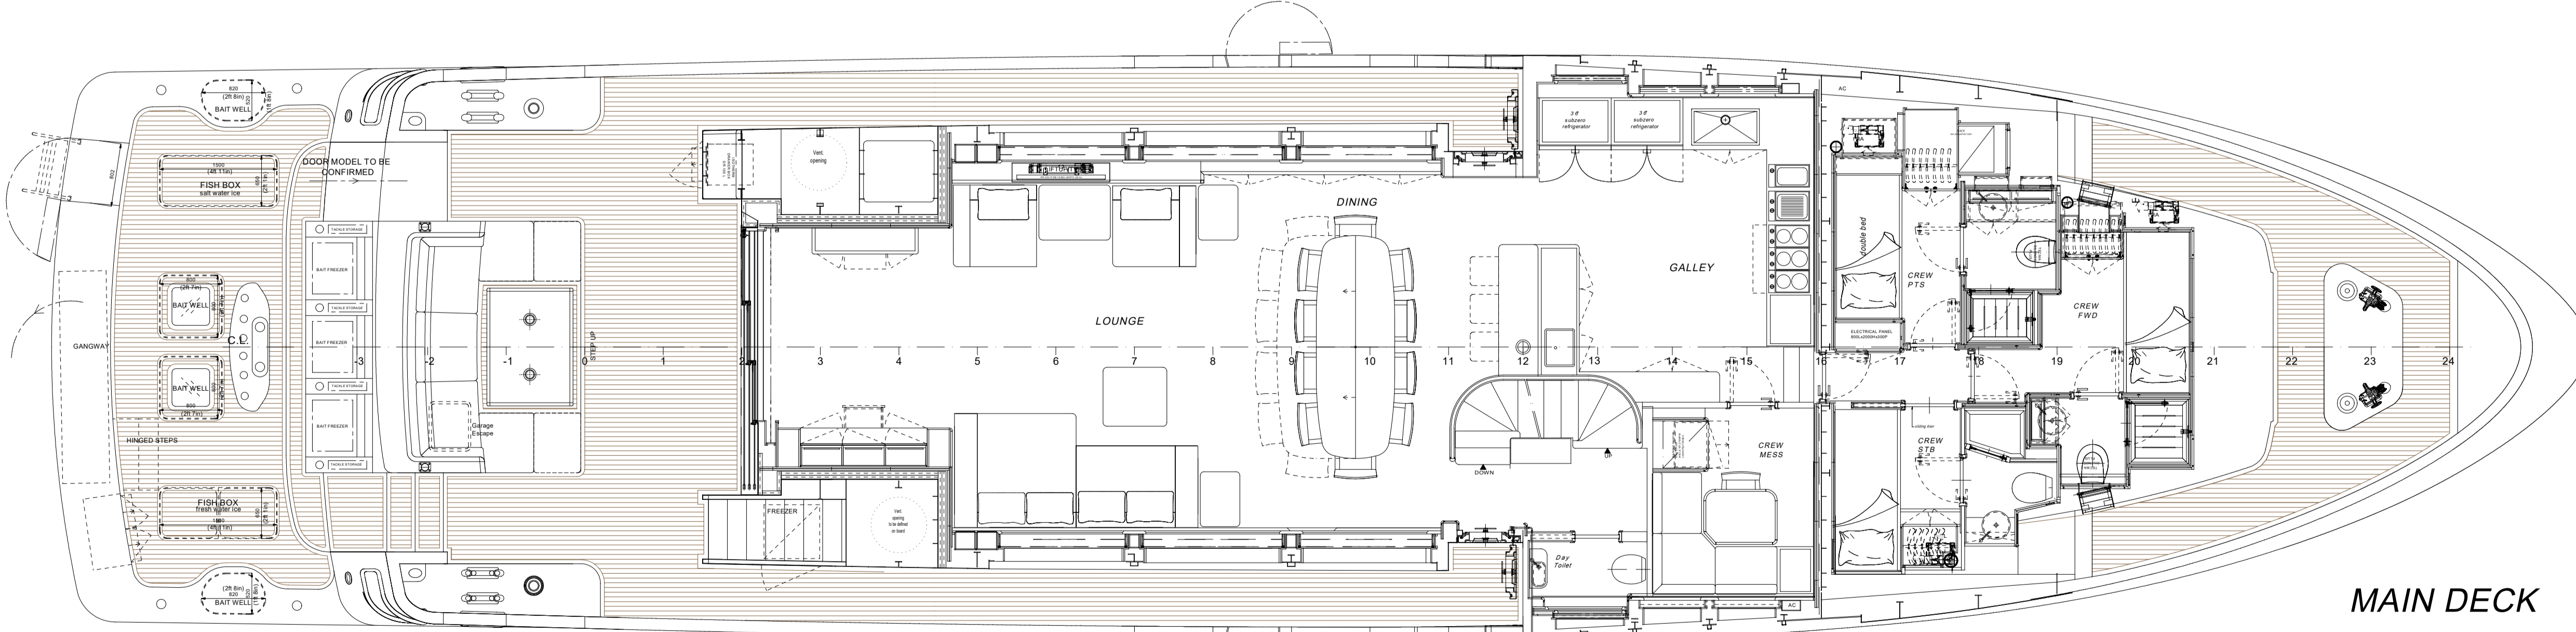

MAIN DECK

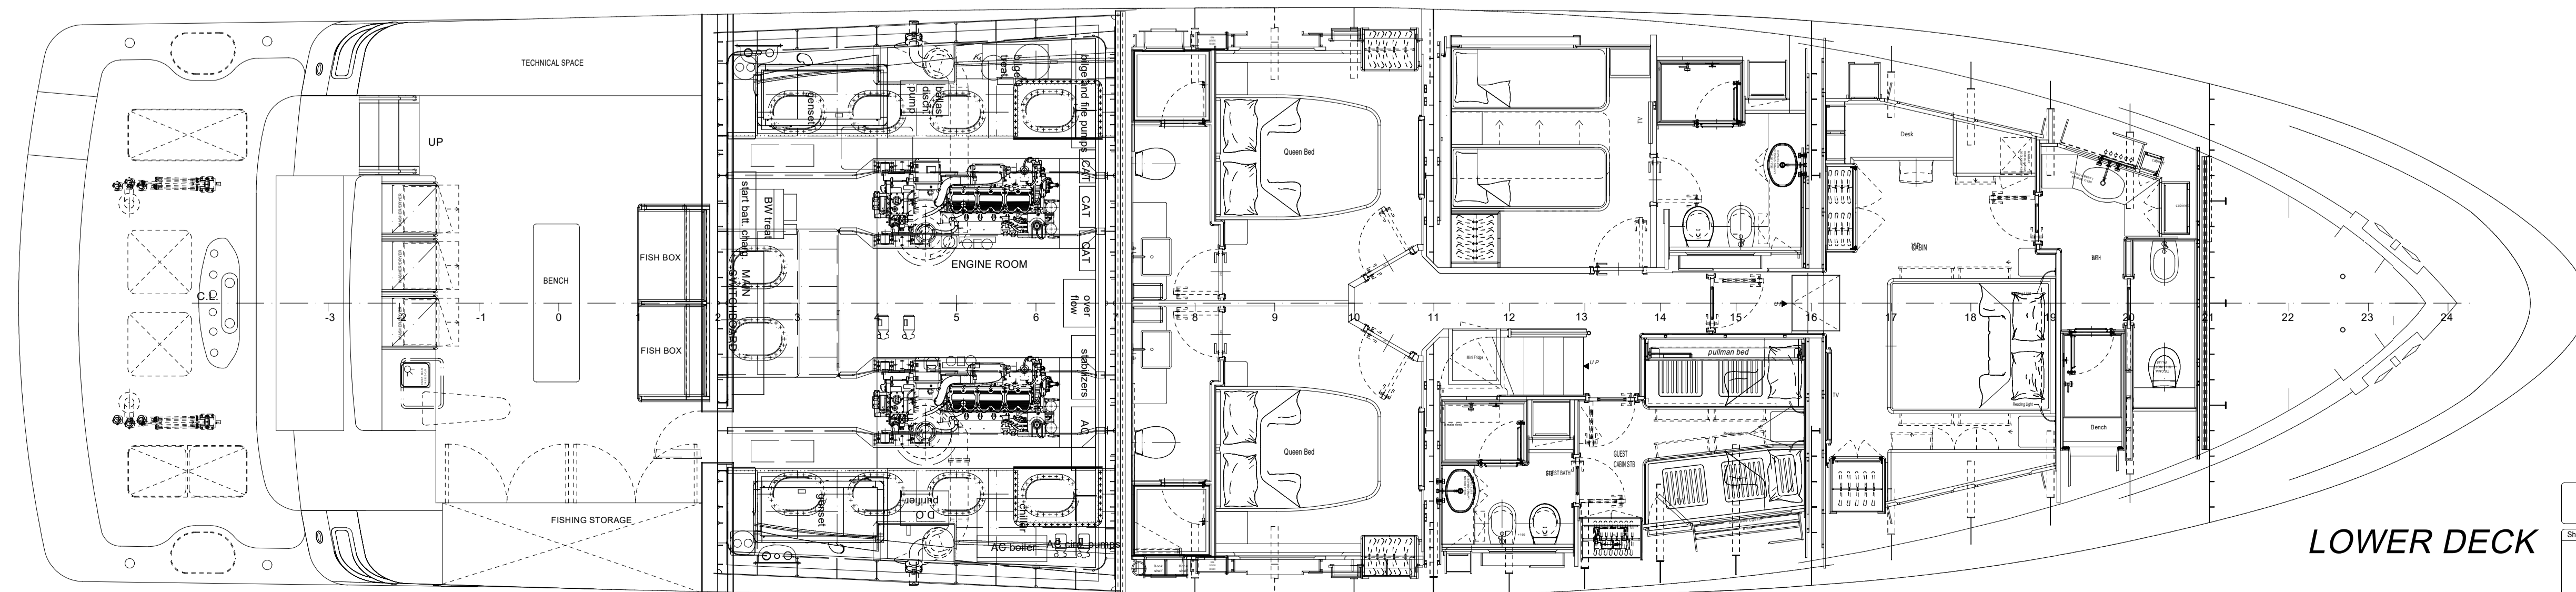

LOWER DECK

General Arrangement Plan		PROJECT Darwin 106' Furlough
<p>CANTIERE DELLE MARCHE Via S. Maria, 10 - 60014 - Ancona (AN) - Italy Tel. +39 071 4911111 - Fax +39 071 4911112 www.cantieredellemarche.it</p>		<p>Scale: 1:100 Date of last update: 12-04-2019</p>
<p>F.L.O.R.I.S. s.p.a. Partita IVA 01540450431 Via S. Maria, 10 - 60014 - Ancona (AN) - Italy Tel. +39 071 4911111 - Fax +39 071 4911112 www.floris.it</p>		<p>REV 5</p>
<p>Hydro Tec</p>		<p>A: preliminary B: development C: final D: construction</p>
<p>REV 5</p>		<p>A</p>